


## 13.0 Proposed schematic design drawings

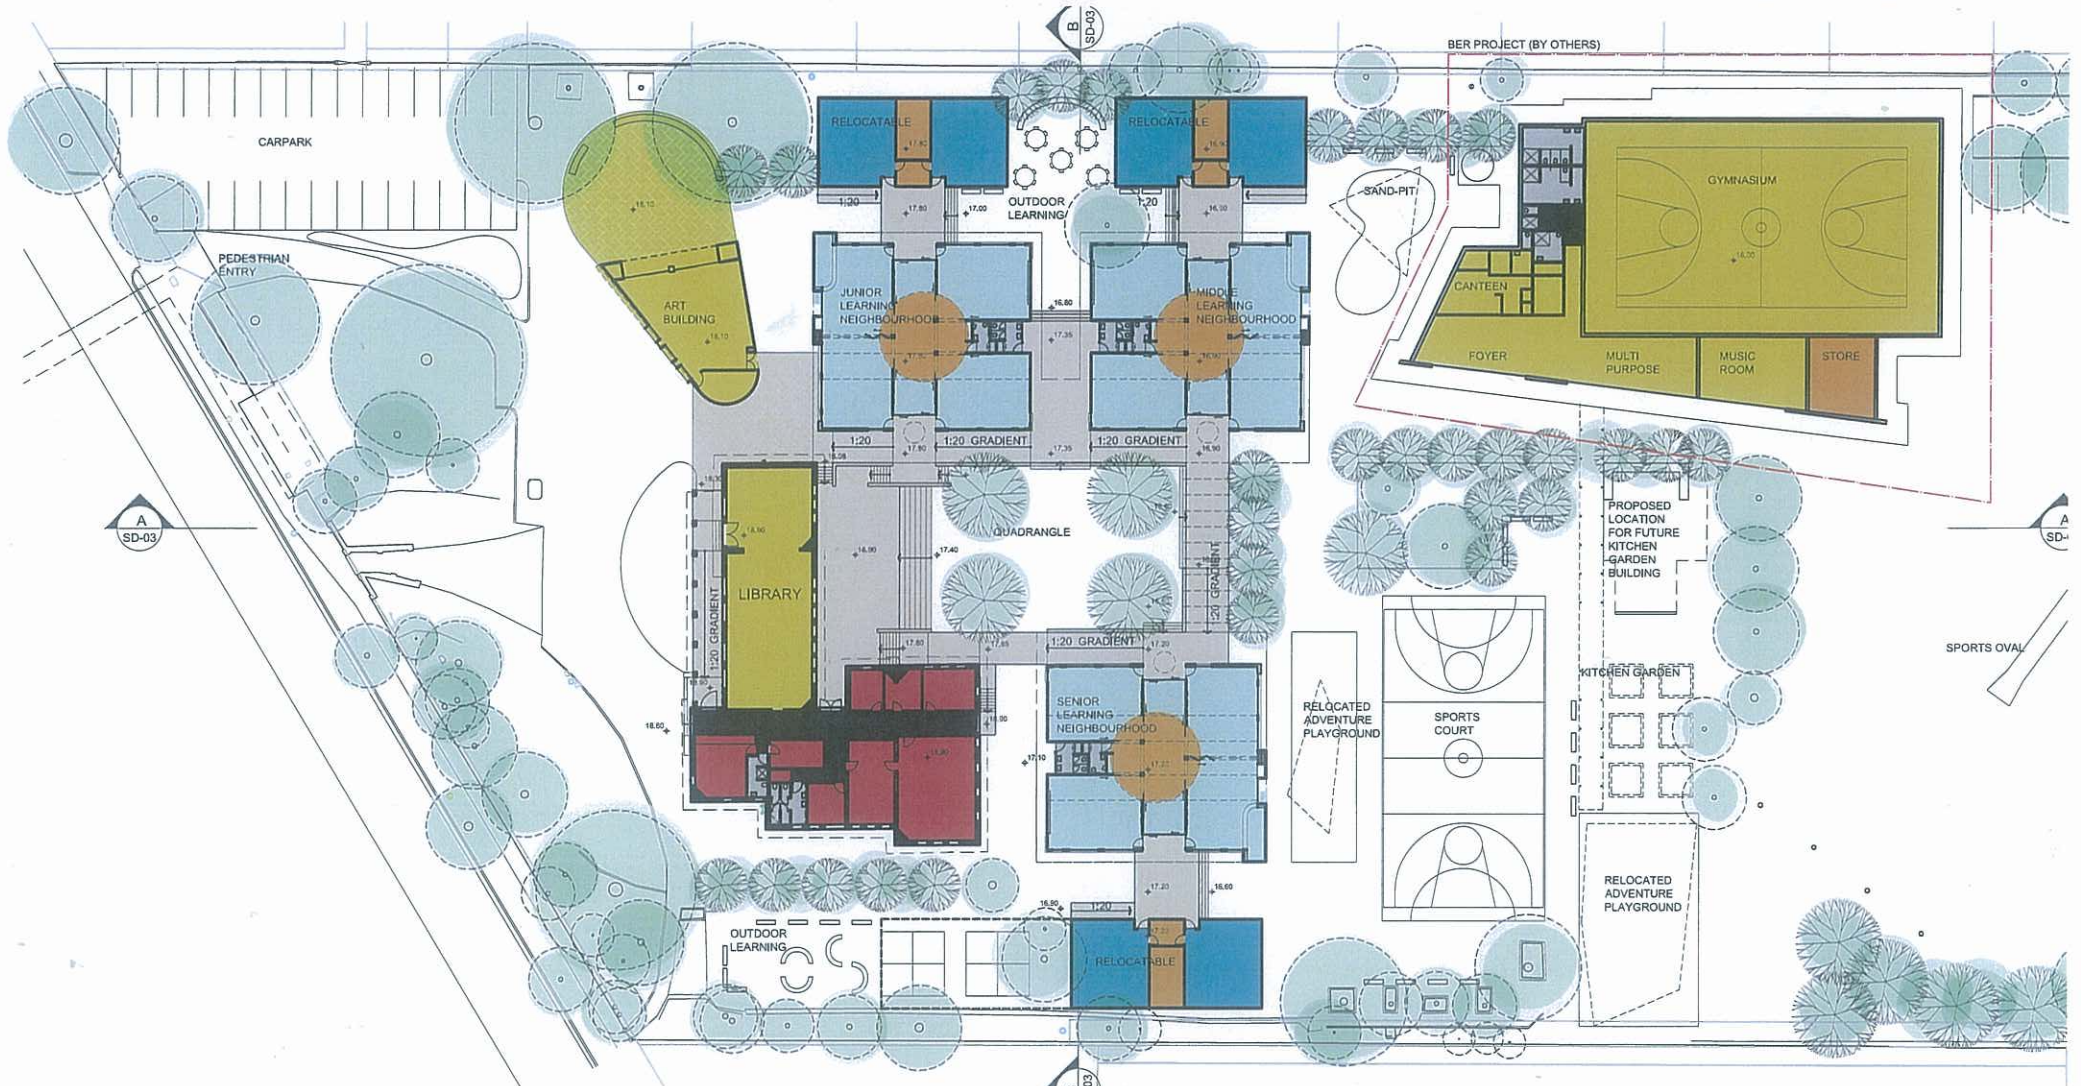

PROPOSED SITE PLAN  
1:500

- |   |                |   |                   |   |                             |   |                      |
|---|----------------|---|-------------------|---|-----------------------------|---|----------------------|
|  | support spaces |  | administration    |  | teaching spaces             |  | internal circulation |
|  | amenities      |  | school facilities |  | relocatable teaching spaces |  | external circulation |